
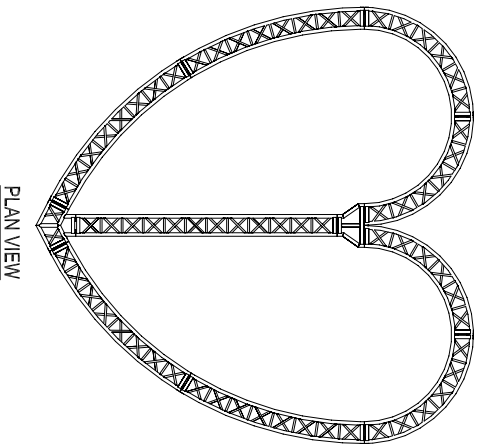


CUSTOM PROJECTS

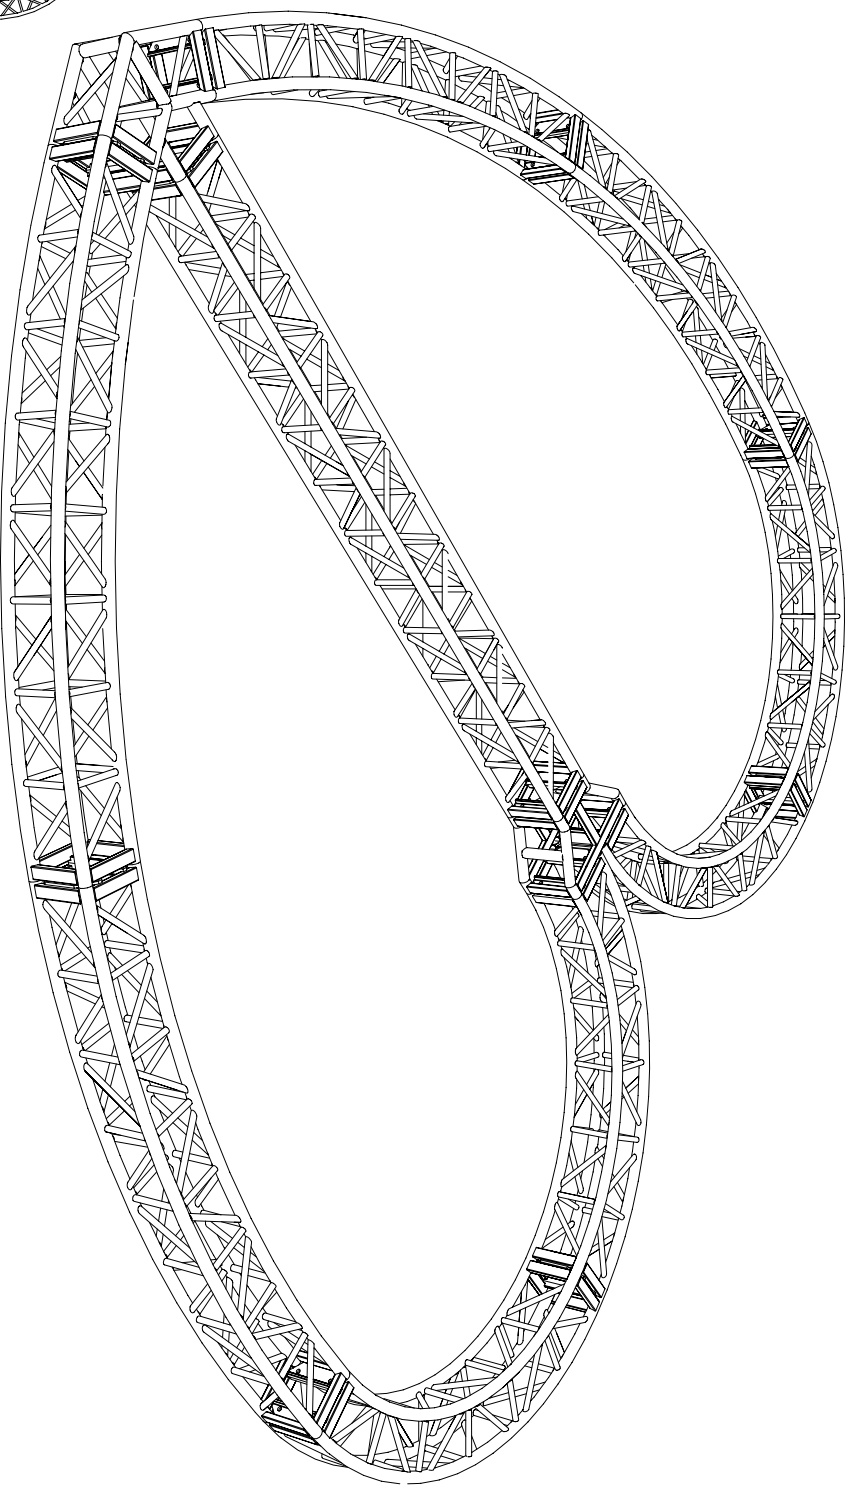

PLAN VIEW

HEART STRUCTURE
20' WIDE X 20' TALL
CONSTRUCTED FROM GP 12" X 12"*

*PROJECT SHOWN CONTAINS EXTRA DIAGONALS